


LEGEND	
LEASE BOUNDARY	
SURFACE RIGHT BOUNDARY	
ACQUIRED BOUNDARY	
FOREST BOUNDARY	
GRAZING LAND	
GOVERNMENT WASTE LAND	
QUARRY	
ELECTRIC LINE	
AFFORESTED AREA(EXISTING)	
RIVER	
NALLA (SEASONAL)	
ROAD	
CONTOUR	
TOE WALL (EXISTING)	
GARLAND DRAIN (EXISTING)	
AIR MONITORING STATION	
WATER MONITORING STATION	
NOISE MONITORING STATION	
MATEROLOGICAL MONITORING STATION	

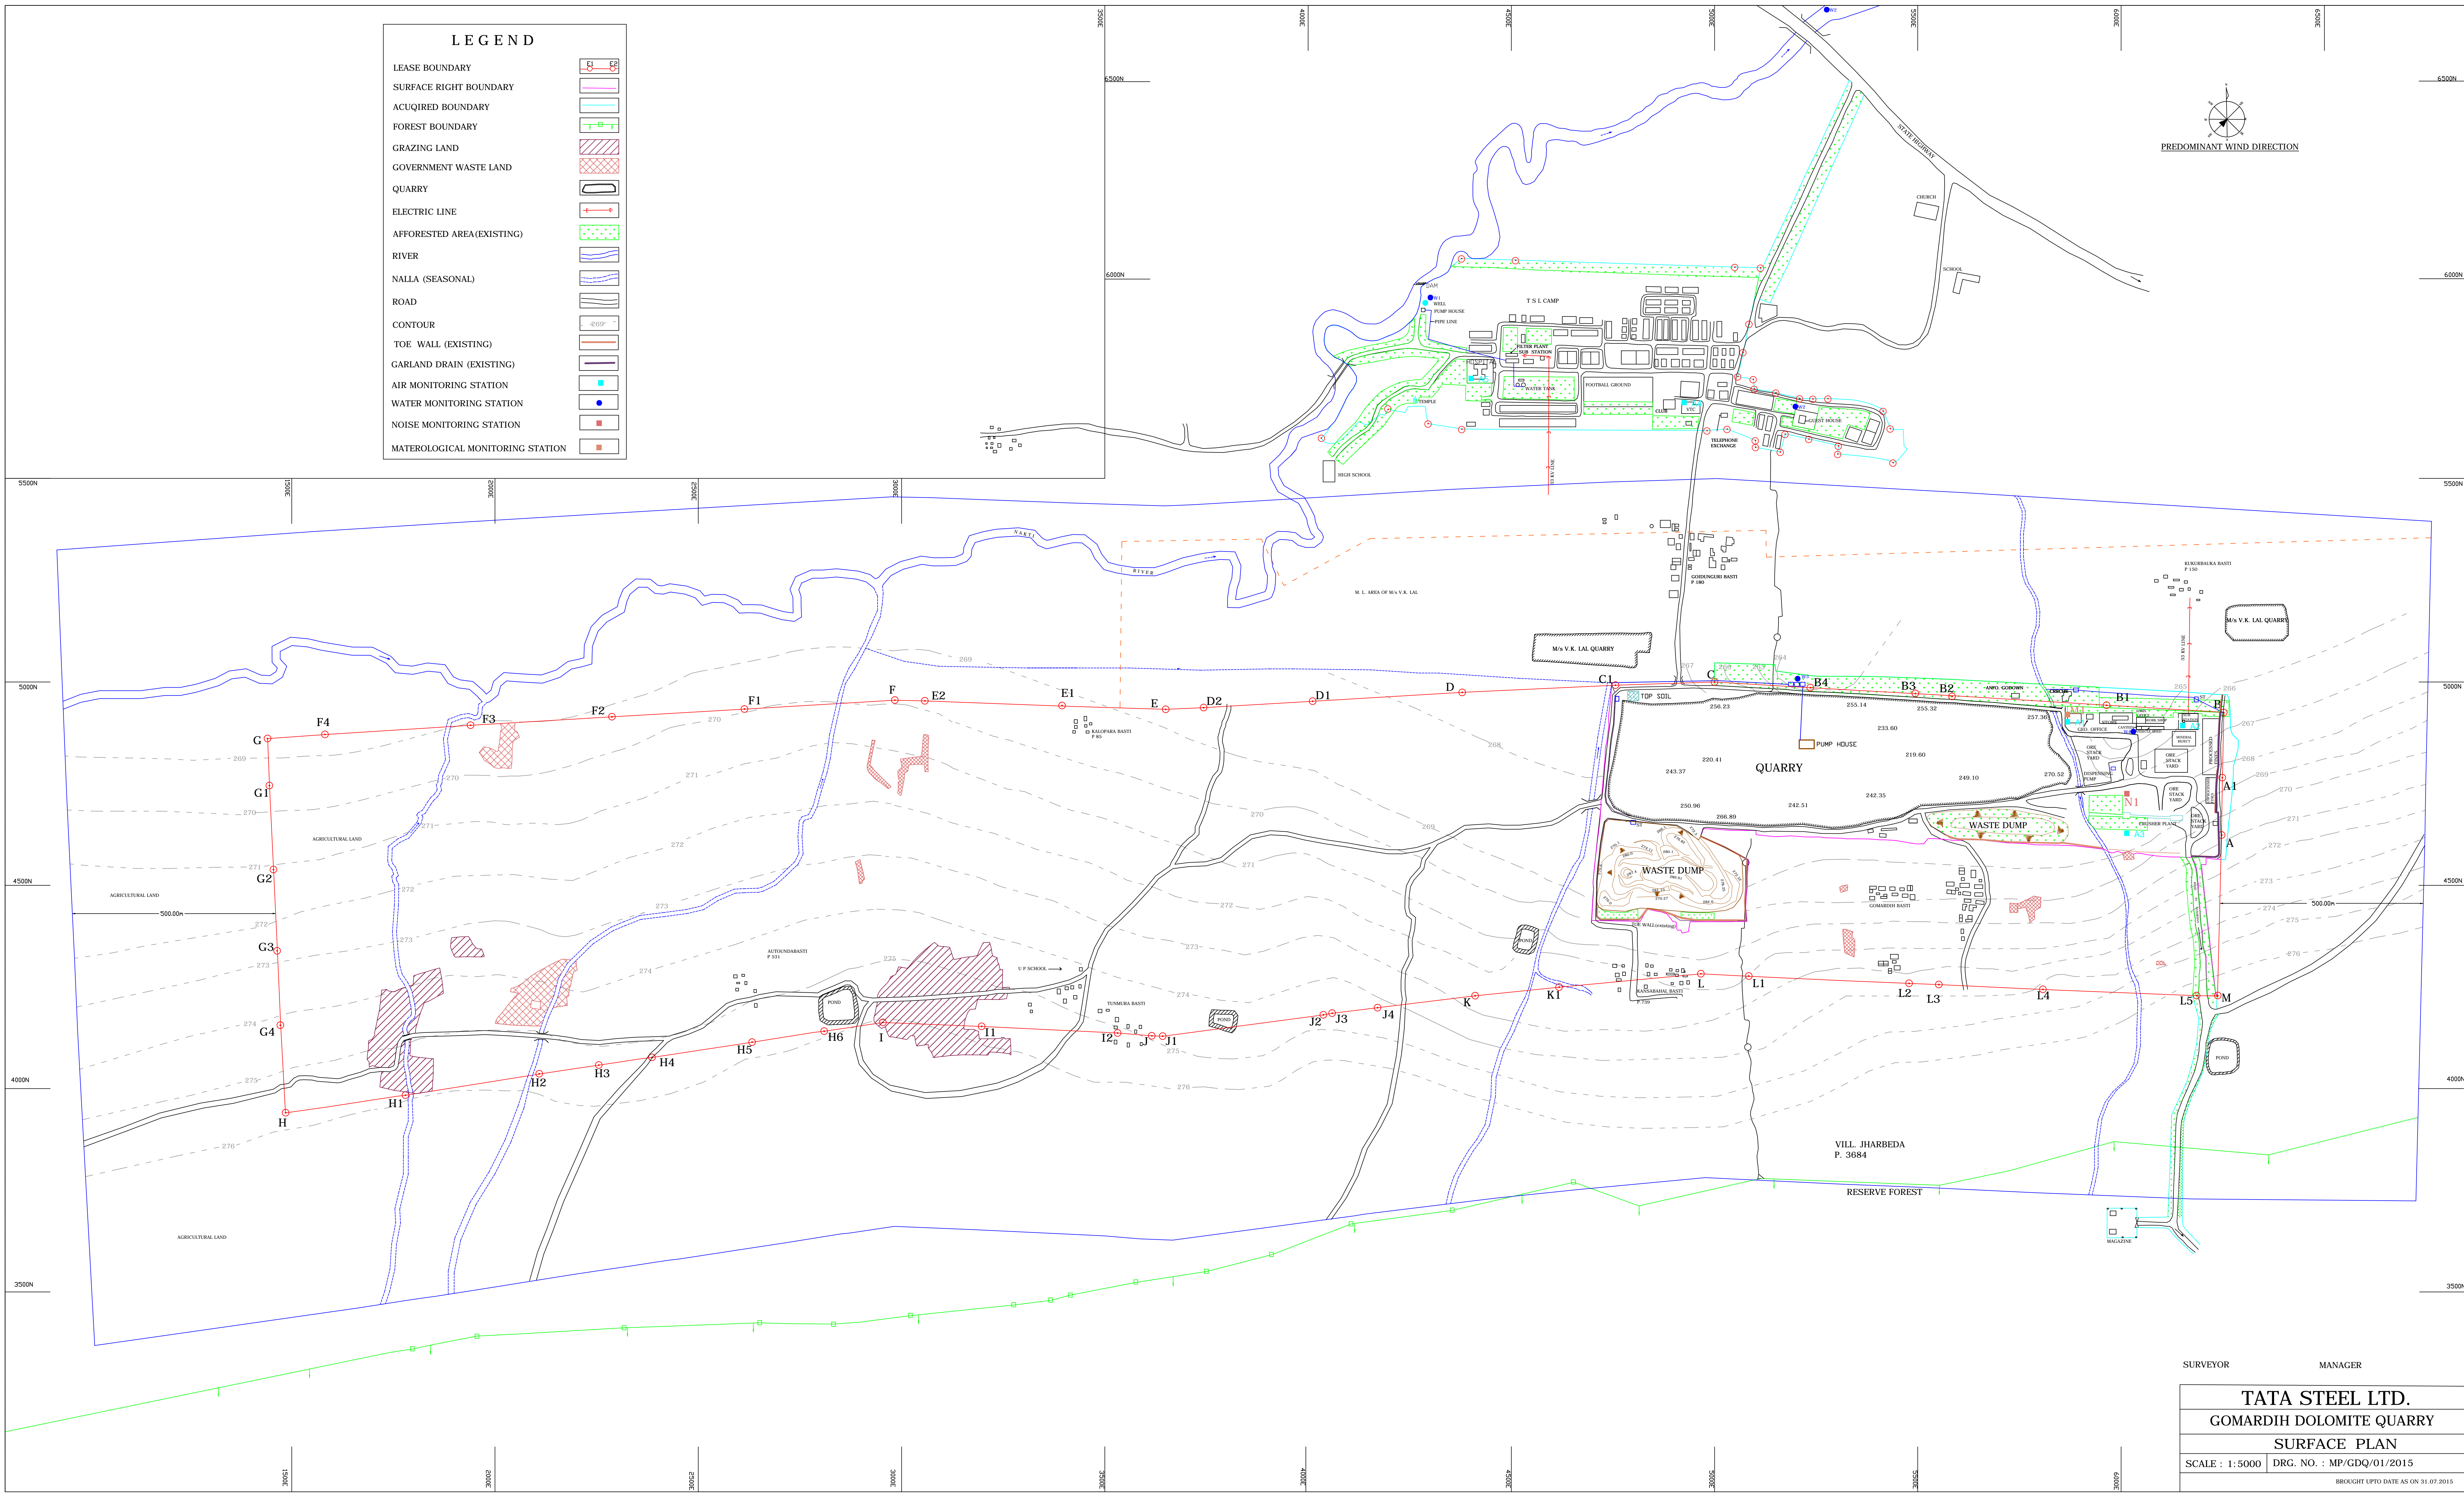

SURVEYOR	MANAGER
<b>TATA STEEL LTD.</b>	
<b>GOMARDIH DOLOMITE QUARRY</b>	
<b>SURFACE PLAN</b>	
SCALE : 1:5000	DRG. NO. : MP/GDQ/01/2015
880 RIGHT LEFT DATE AS ON 31.07.2015	